

REFERENCE DRAWINGS




REVISIONS & ISSUES

DESIGN		DATE	04/08/25
DRAWN		DATE	04/08/25
CHECK		DATE	04/08/25
APPROVED BY		DATE	
APPROVED BY		DATE	

SCALE: HOR: 1 : 10000  
VER:  


Watson Engineering Ltd.  
CONSULTING ENGINEERS  
KAMLOOPS, BC


NICOLA  
LAKESHORE  
ESTATES

MAIN ROAD AND  
MONK PARK ACCESS

OVERALL SITE PLAN  
PROPOSED LAYOUT  
AUGUST 25, 2004

SHEET            OF  
0449-14A1

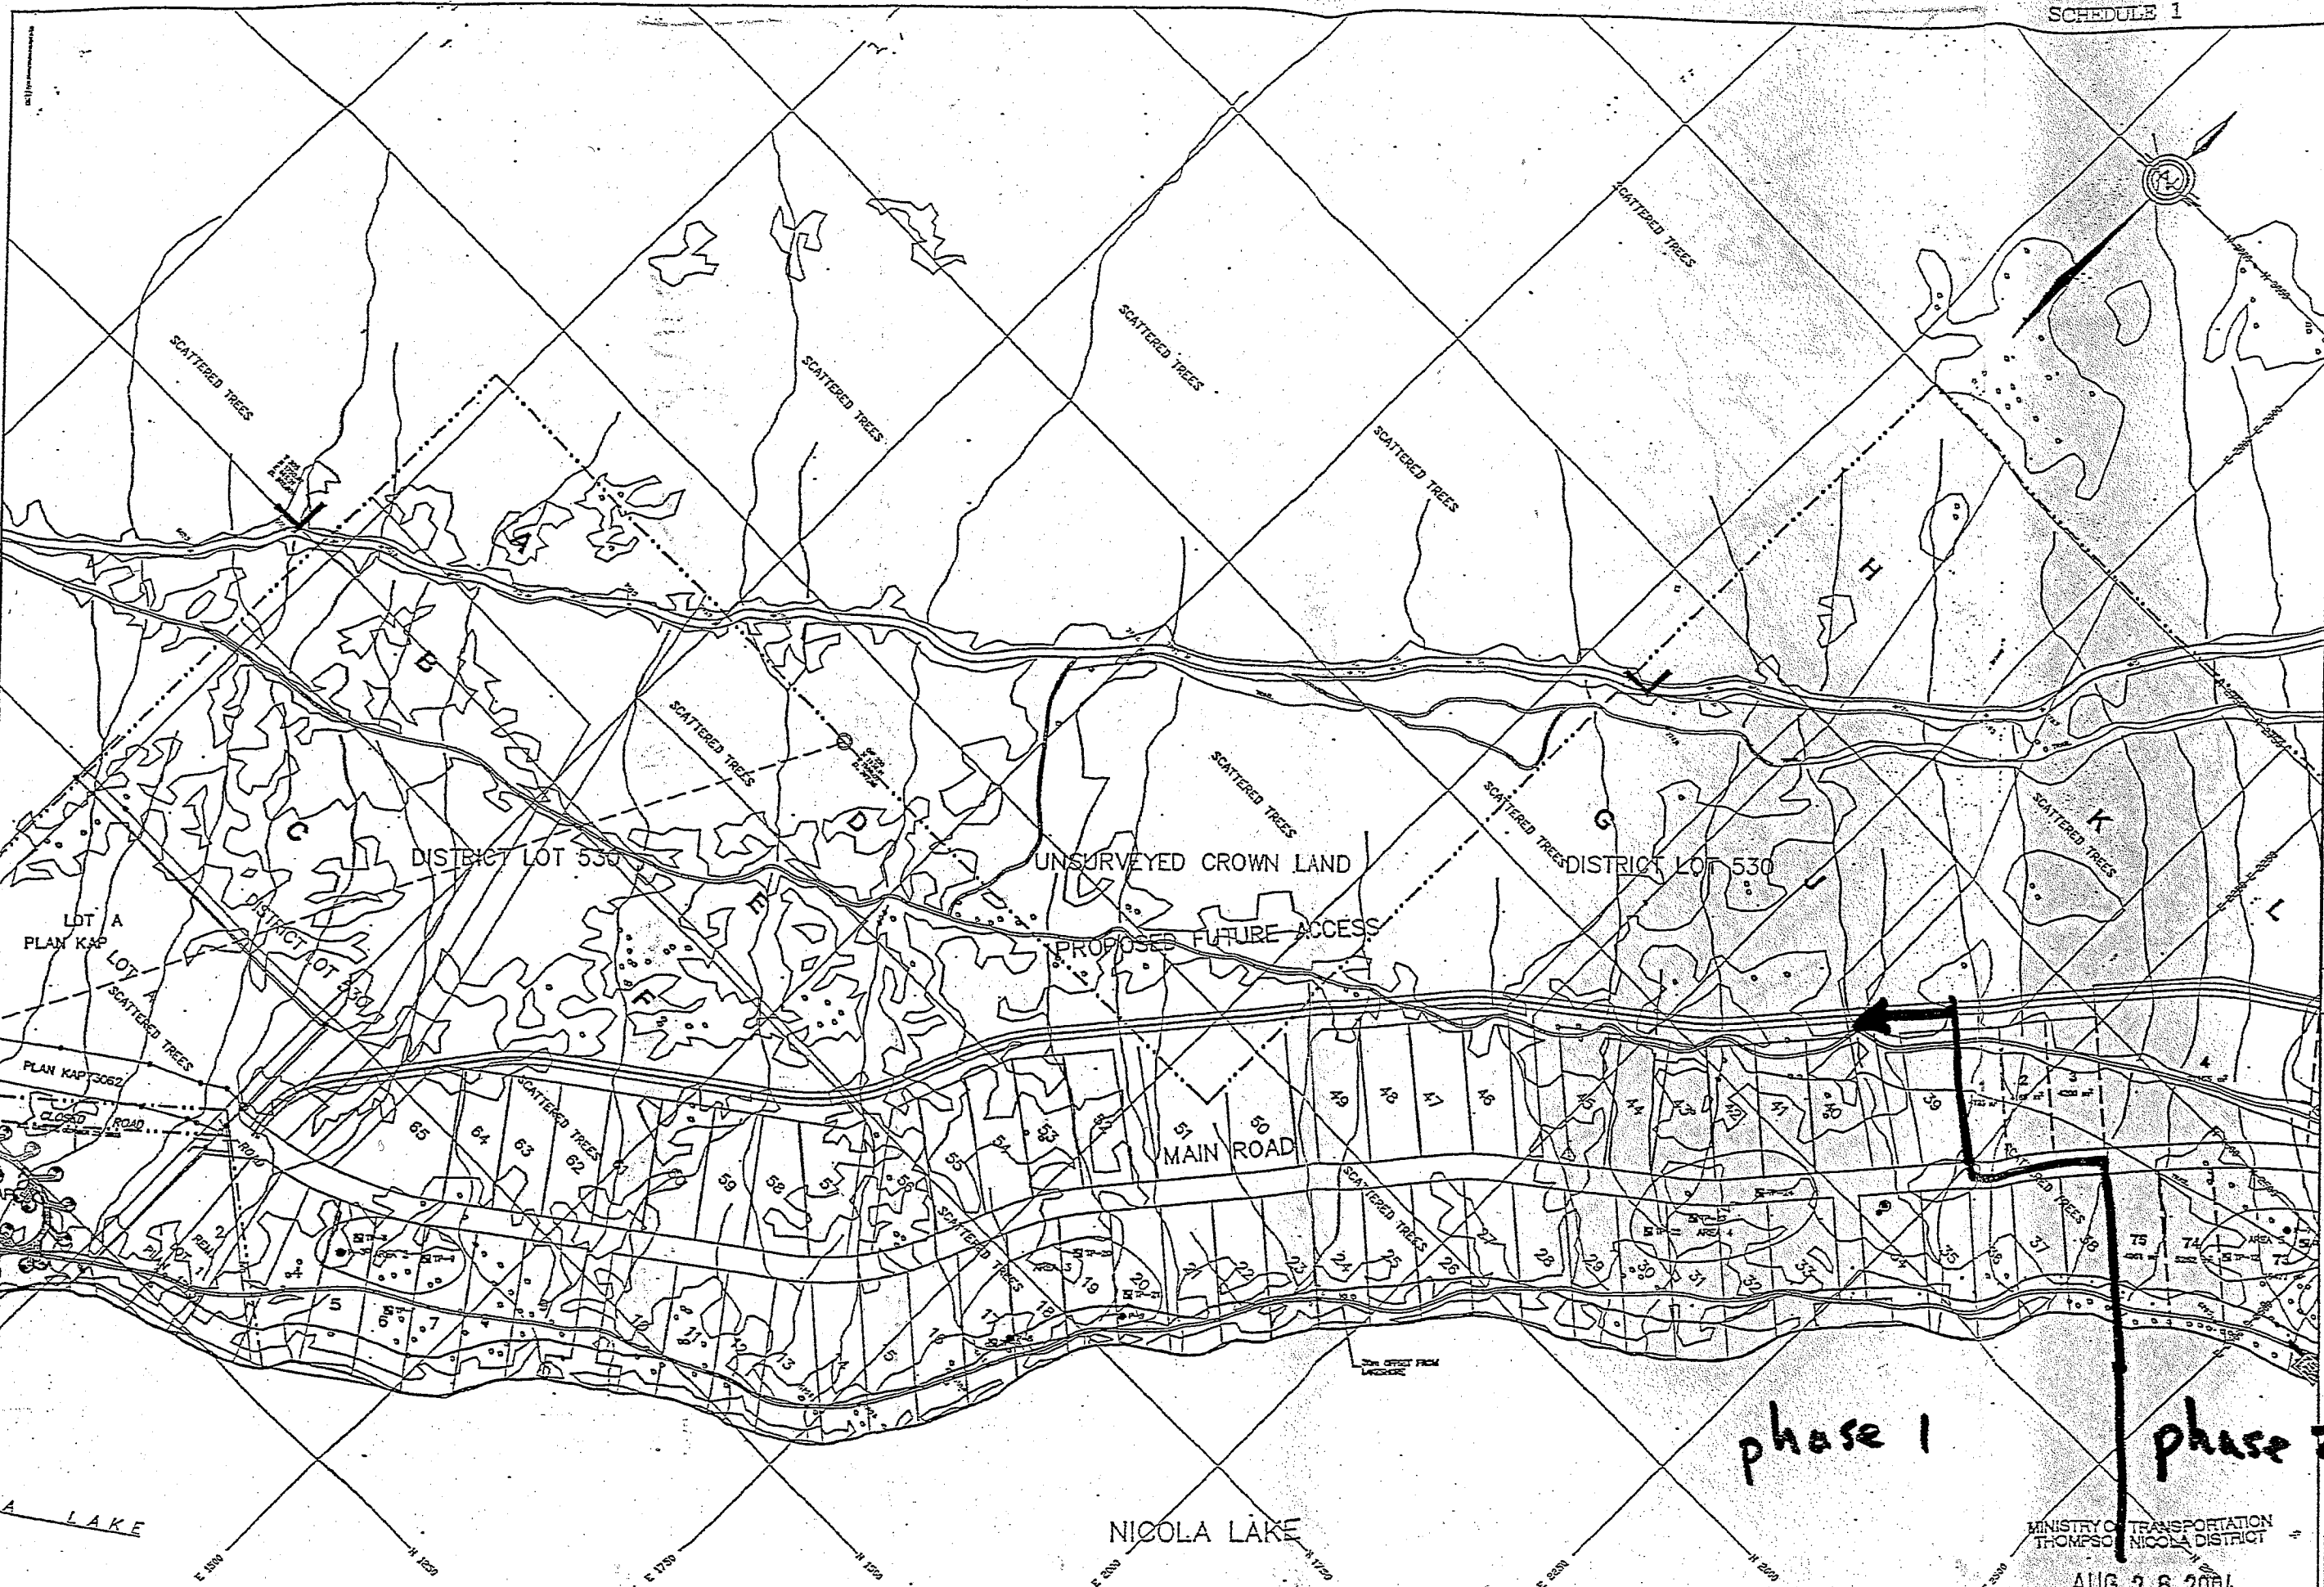

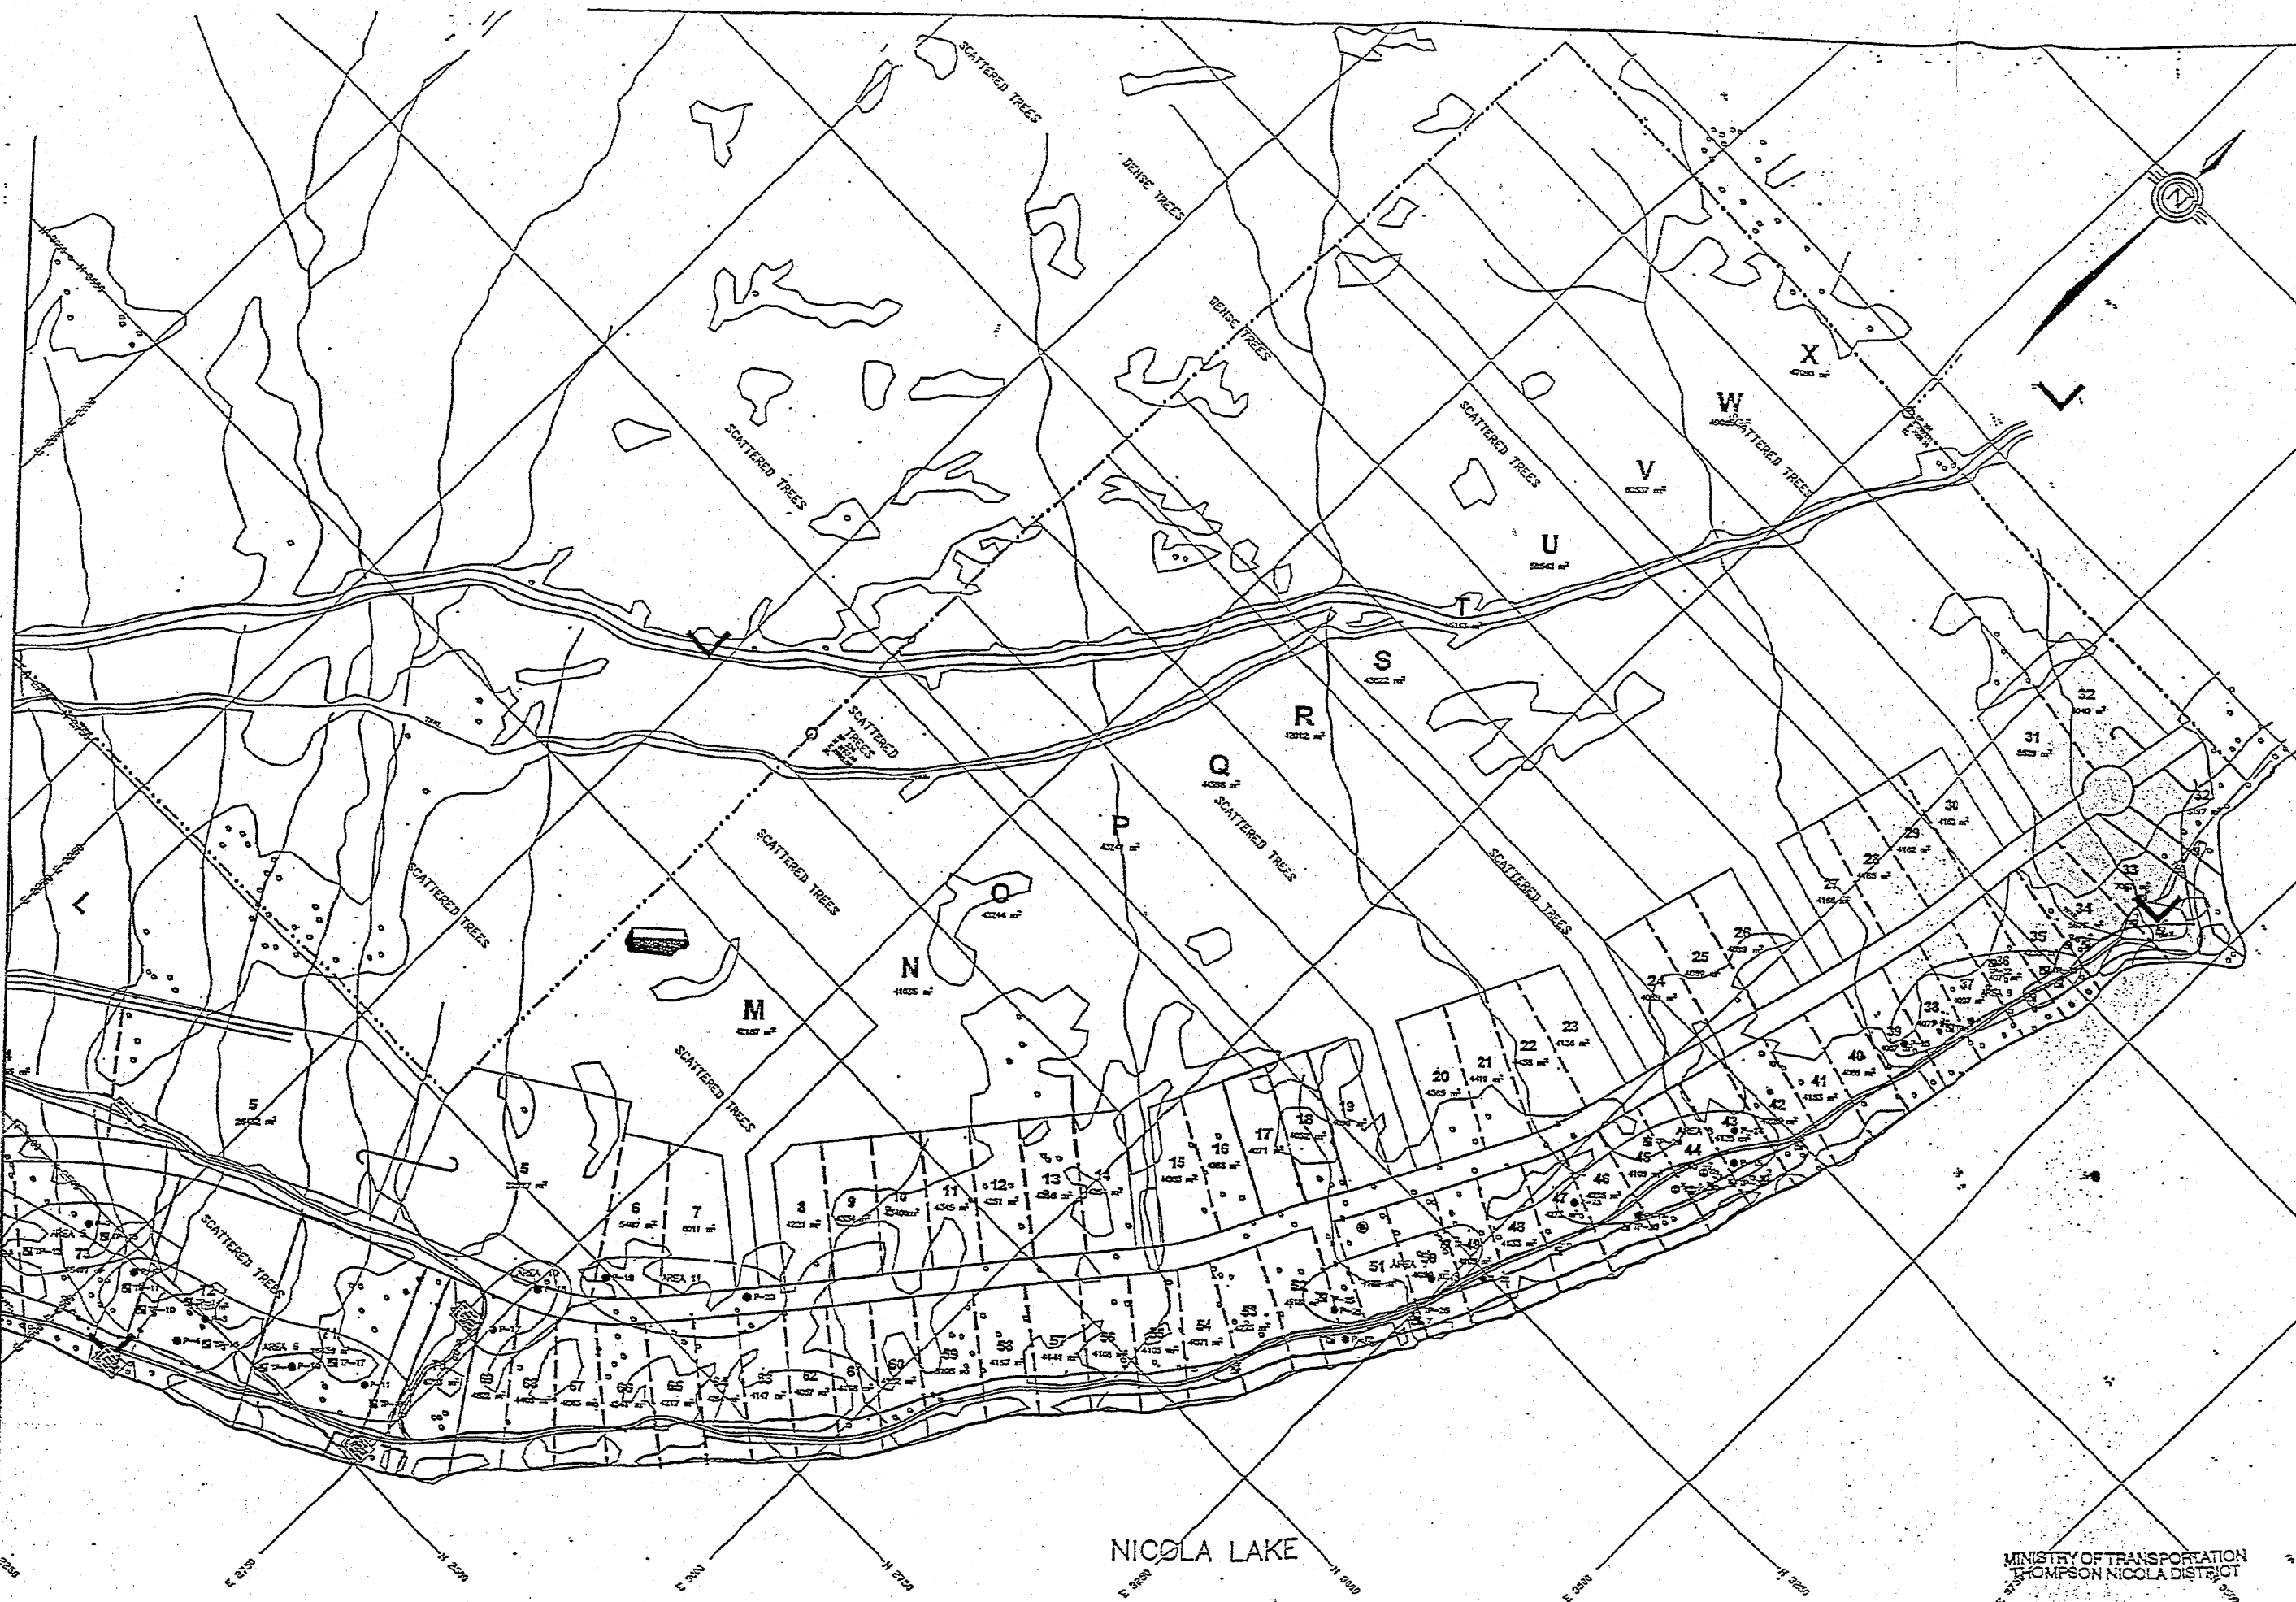

REFERENCE DRAWING


NO.	DATE	DESCRIPTION

REVISIONS & ISSUES

DESIGN		DATE	
DRAWN		DATE	
CHECK		DATE	
APPROVED		DATE	

SCALE  
 HOR: 1 : 10000  
 VER:

**Watson Engineering Ltd.**  
 CONSULTING ENGINEERS  
 - KIMCOPSBC

**NICOLA LAKESHORE ESTATES**

MAIN ROAD AND MONK PARK ACCESS

OVERALL SITE PLAN  
 PROPOSED LAYOUT  
 AUGUST 25, 2004

NICOLA LAKE

MINISTRY OF TRANSPORTATION  
 THOMPSON NICOLA DISTRICT

AUG 26 2004

SHEET OF

0449-14A2